


BUILDING KEY - THIRD FLOOR
SCALE: NTS

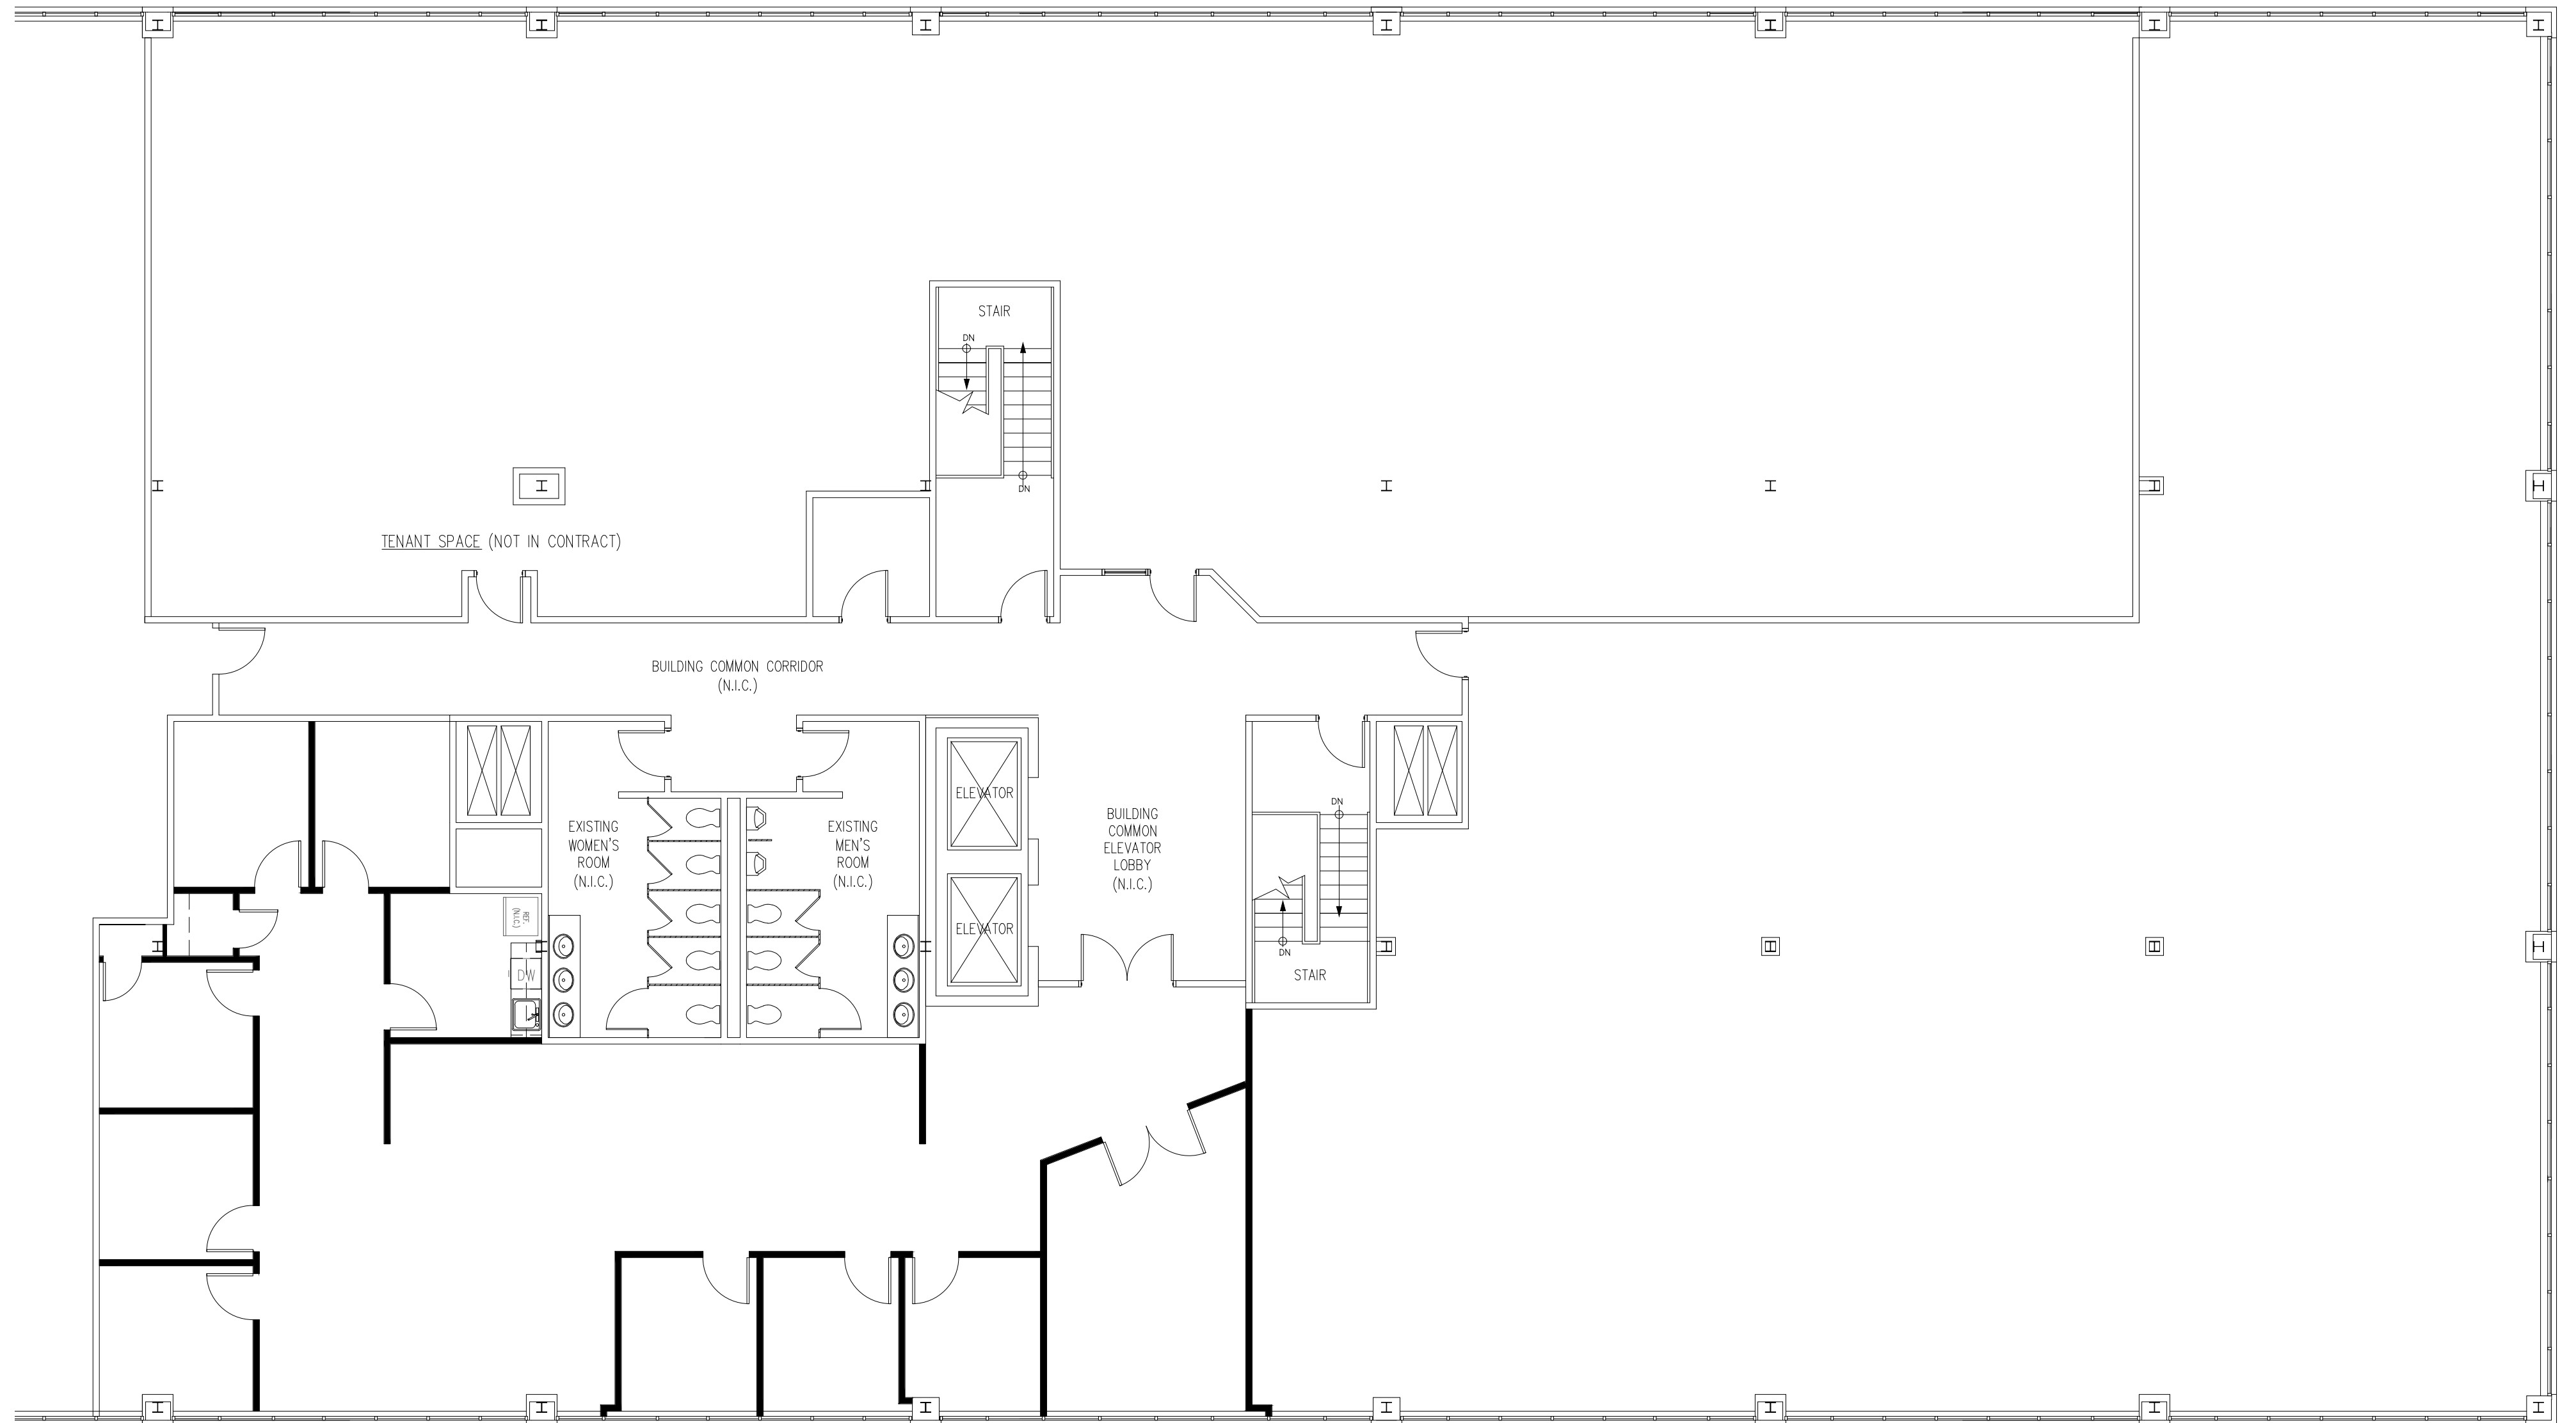

FLOOR PLAN - (PARTIAL THIRD FLOOR)
SCALE: 1/8" = 1'-0"

PROPOSED LAYOUT FOR:
WESTOVER COMPANY
660 AMERICAN AVENUE, THIRD FLOOR
KING OF PRUSSIA, PENNSYLVANIA

RHJ ASSOCIATES, PC
ARCHITECTS • PLANNERS • DESIGNERS

860 FIRST AVE, STE 9A
KING OF PRUSSIA, PA 19406
610.337.4555

3316 S. ROCKFIELD DR
WILMINGTON, DE 19810
302.482.2269

DATE: OCT. 2, 2019
PROJECT NO.

www.rhjassoc.com