


660 AMERICAN AVE

FIRST FLOOR

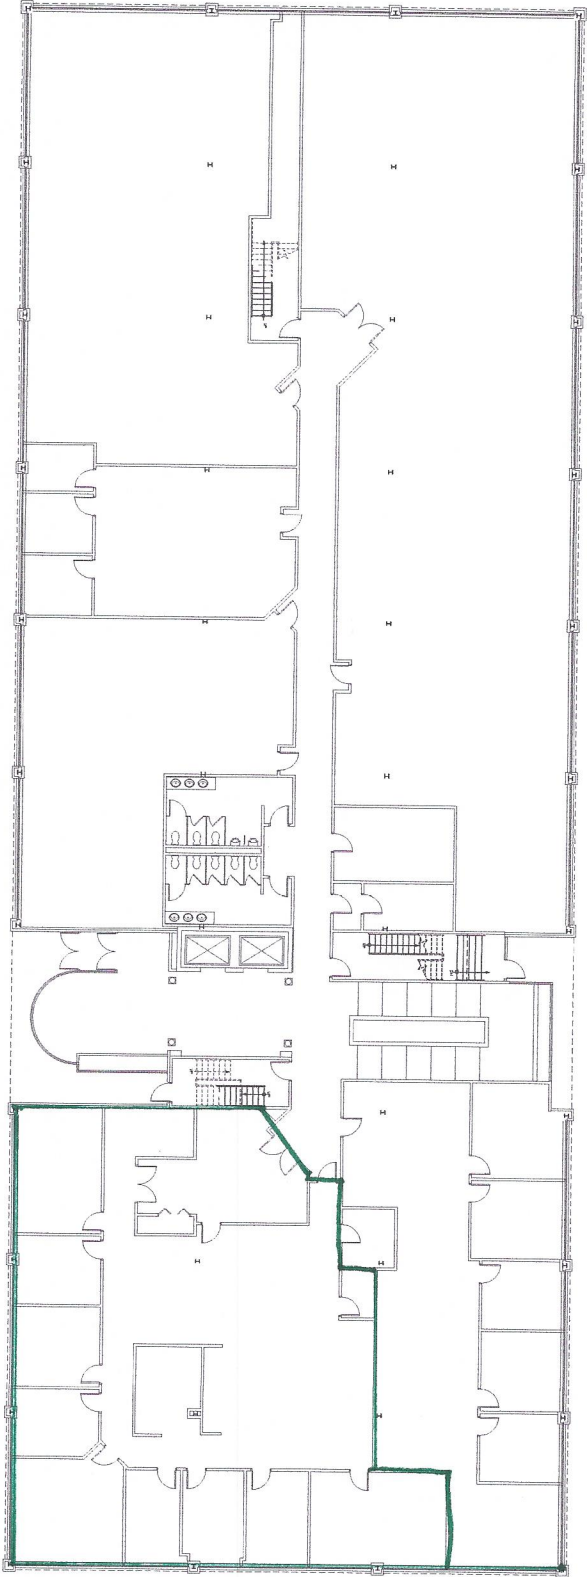

PROFESSIONAL SEAL AREA

THIS DOCUMENT IS A CONTRACT DOCUMENT. IT IS THE PROPERTY OF HOUGHTON CONSULTANTS, INC. AND IS NOT TO BE REPRODUCED OR TRANSMITTED IN ANY FORM OR BY ANY MEANS, ELECTRONIC OR MECHANICAL, INCLUDING PHOTOCOPYING, RECORDING, OR BY ANY INFORMATION STORAGE AND RETRIEVAL SYSTEM, WITHOUT THE WRITTEN PERMISSION OF HOUGHTON CONSULTANTS, INC. © 2009 - LICENSED ARCHITECT



3000 Academy Drive
King of Prussia, PA 19150
PO Box 10000
King of Prussia, PA 19150
www.houghtoninc.com

FIRST FLOOR PLAN
EXISTING CONDITIONS PLAN
 FOR
660 AMERICAN WAY
OWNER - THE WESTOVER COMPANIES
 KING OF PRUSSIA, PENNSYLVANIA

<input type="checkbox"/>	PROPOSED
<input type="checkbox"/>	EXISTING
<input type="checkbox"/>	FOR ADMINISTRATION
<input type="checkbox"/>	FOR SIGNAGE
<input type="checkbox"/>	FOR FURNITURE
<input type="checkbox"/>	FOR EQUIPMENT
<input type="checkbox"/>	FOR FINISHES
<input type="checkbox"/>	FOR UTILITIES
<input type="checkbox"/>	FOR STRUCTURE
<input type="checkbox"/>	FOR ELEVATION
<input type="checkbox"/>	FOR LANDSCAPE
<input type="checkbox"/>	FOR SITEWORK
<input type="checkbox"/>	FOR OTHER

DATE: 08/11/09
 DRAWN BY: J. J. JONES
 CHECKED BY: J. J. JONES
 PROJECT NO.: 09-001
 SHEET NO.: A1.1