





600 HAVERFORD ROAD

FIRST FLOOR LEASE PLAN - SUITE 101

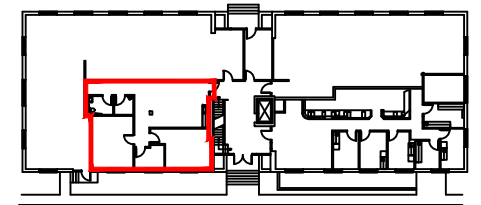

BUILDING KEY PLAN

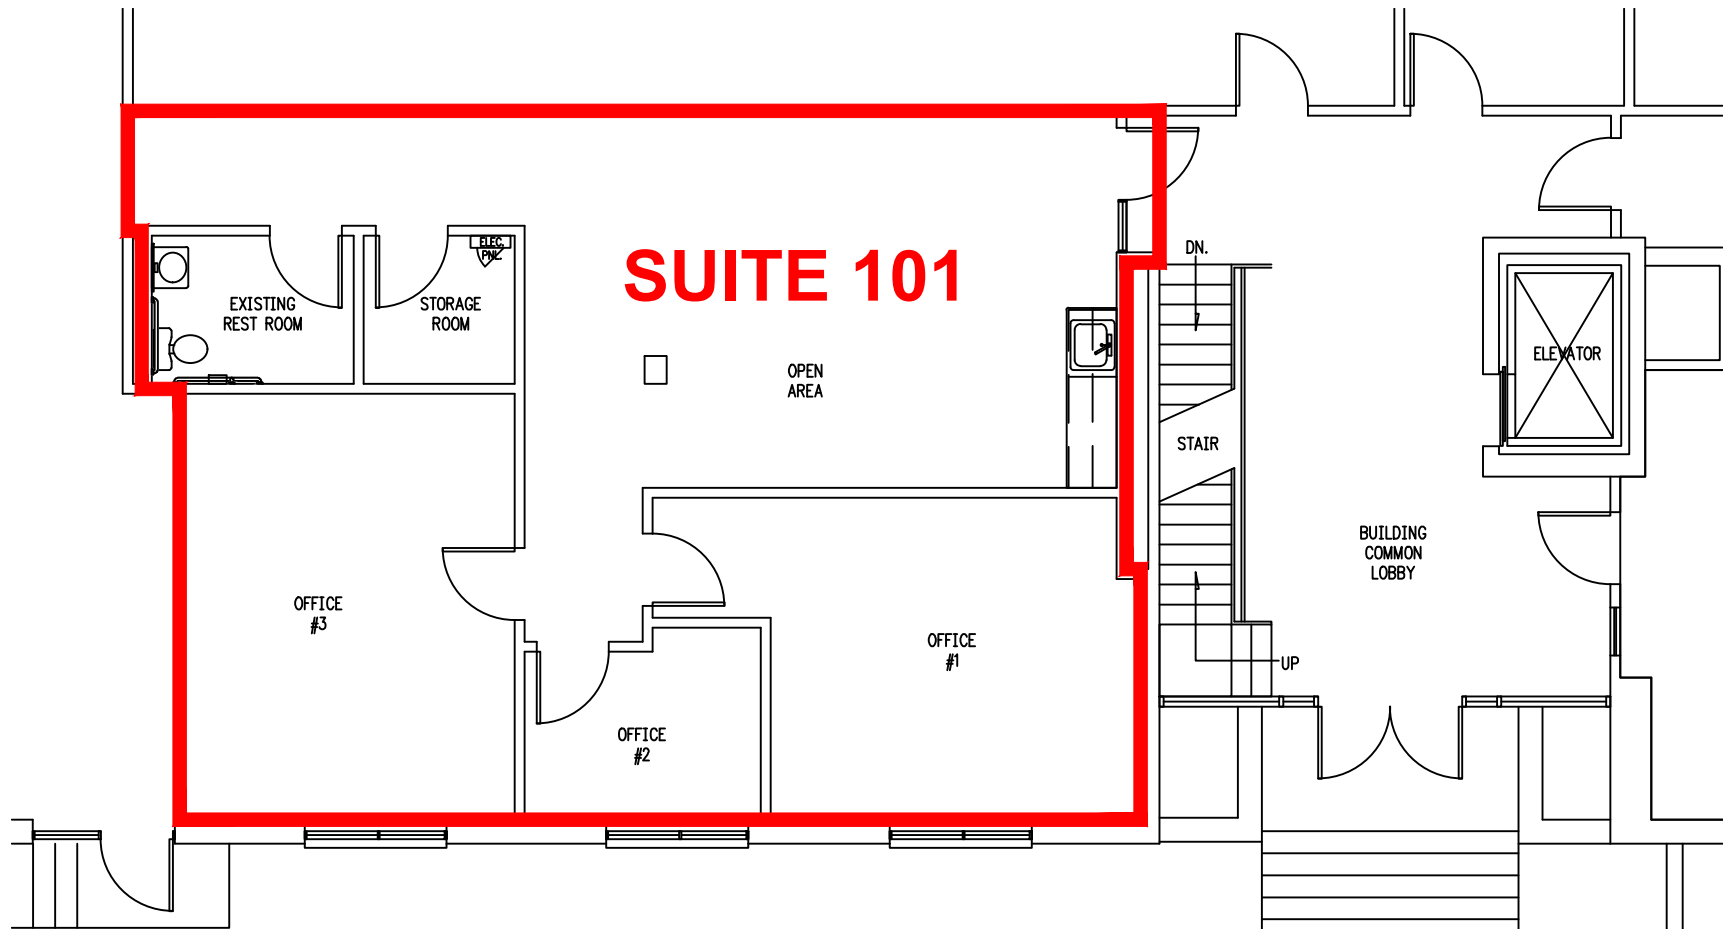

SCALE: 1/8" = 1'-0"

FLOOR PLAN
Westover Companies
600 HAVERFORD ROAD - SUITE 101
HAVERFORD, PENNSYLVANIA

RHJ ASSOCIATES, PC
ARCHITECTS · PLANNERS · DESIGNERS

860 FIRST AVE, STE 9A
KING OF PRUSSIA, PA 19406
610.337.4555

3316 S. ROCKFIELD DR
WILMINGTON, DE 19810
302.482.2269

DATE JULY 11, 2023
PROJECT NO. 2023-0457

www.rhjassoc.com