


660 AMERICAN AVE

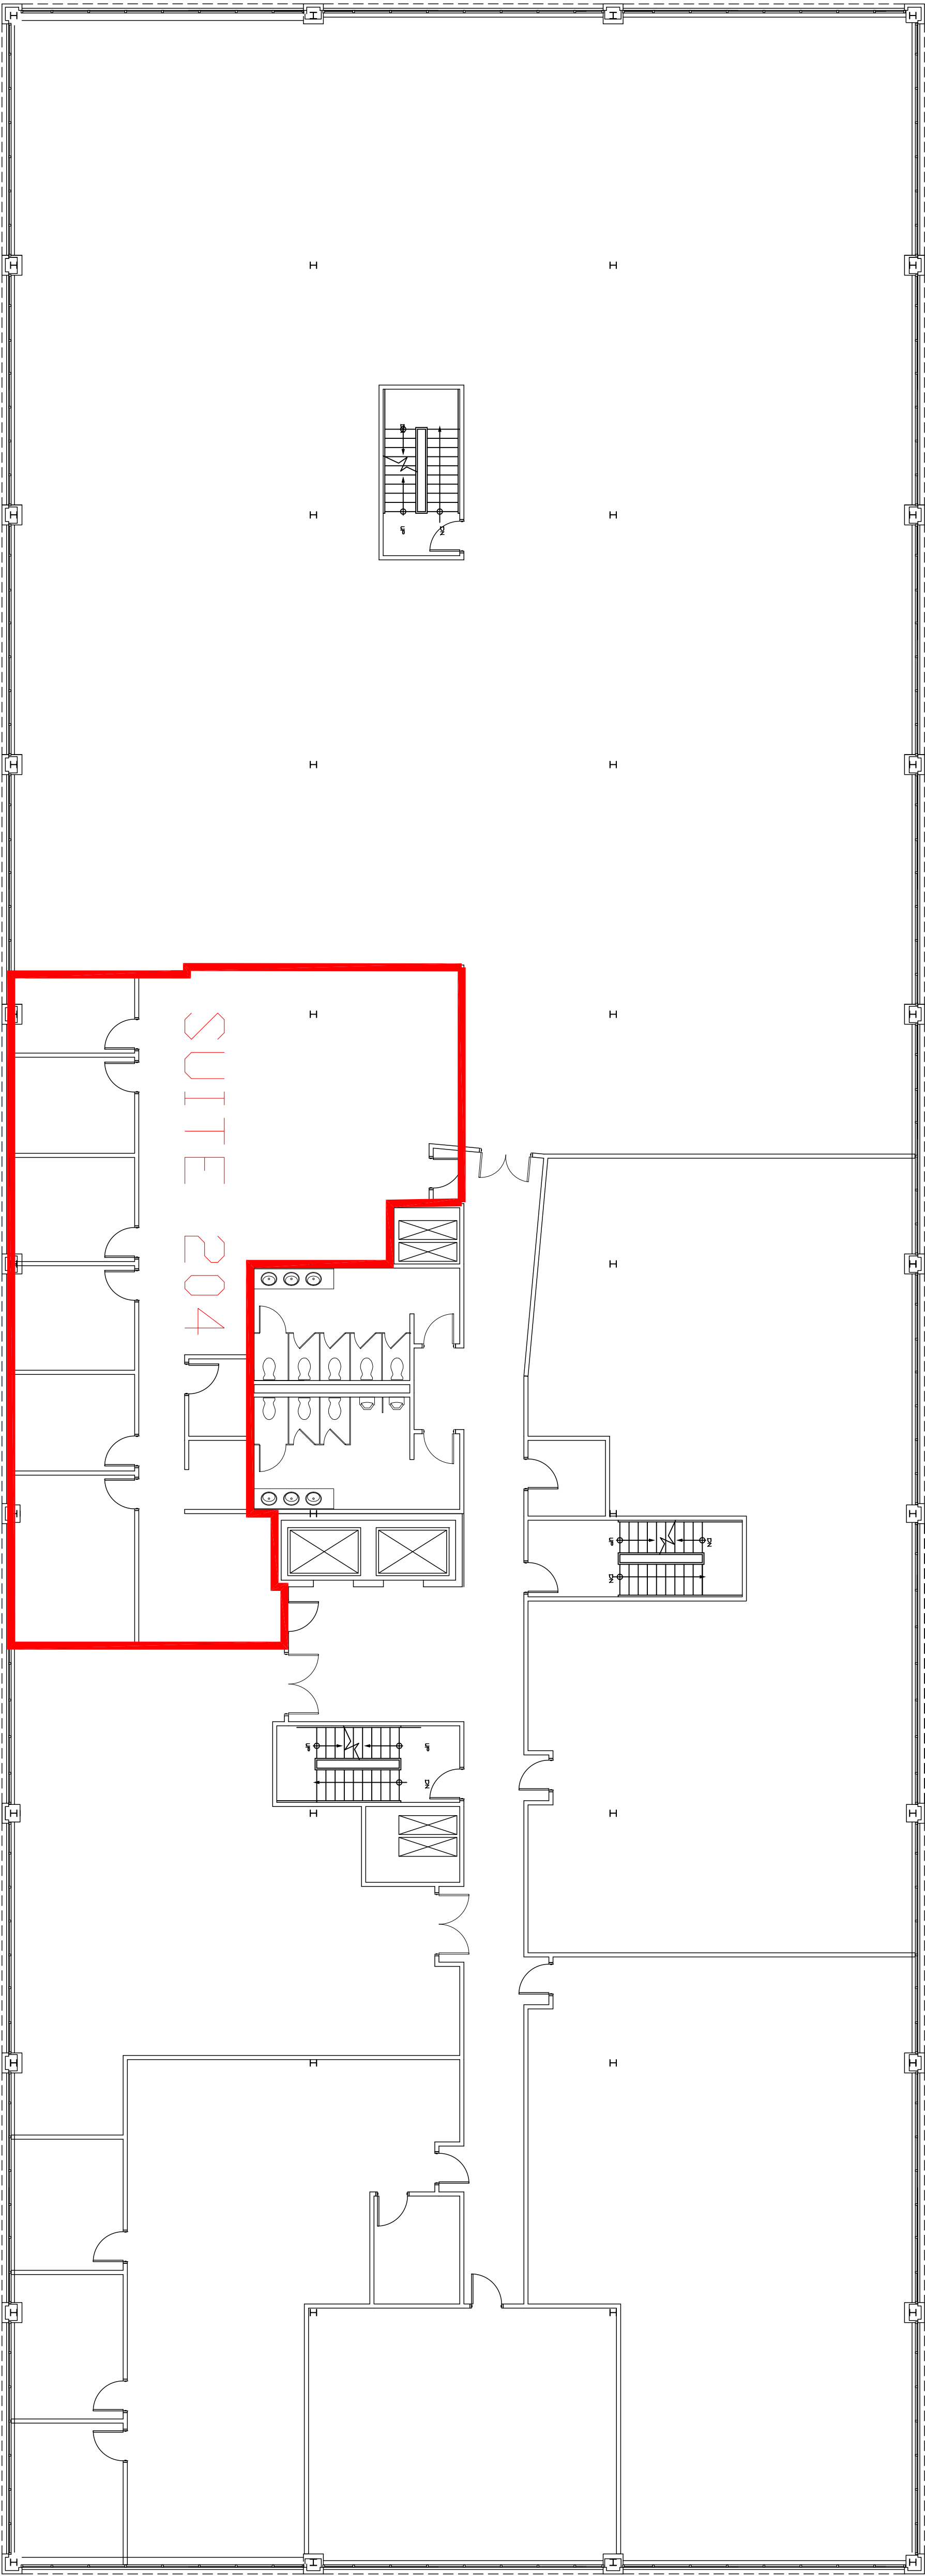

SECOND FLOOR

REVISIONS AND NOTES.

REVISIONS AND NOTES.

THIS DOCUMENT IS A COPYRIGHTED WORK OF THE ARCHITECT. IT IS NOT TO BE REPRODUCED OR TRANSMITTED IN ANY FORM OR BY ANY MEANS, ELECTRONIC OR MECHANICAL, INCLUDING PHOTOCOPYING, RECORDING, OR BY ANY INFORMATION STORAGE AND RETRIEVAL SYSTEM, WITHOUT PERMISSION IN WRITING FROM THE ARCHITECT.

THOUGHT
CLARKSON ASSOCIATES
ARCHITECTS

1005 AMERICAN DRIVE
SUITE D
WEST CHESTER, PA 19380
PH: 610.686.0077
WWW.CLAIRSON.COM

SECOND FLOOR PLAN
EXISTING CONDITIONS PLAN
FOR
660 AMERICAN AVENUE
OWNER - THE WESTOVER COMPANIES
KING OF PRUSSIA, PENNSYLVANIA

☐ PRELIMINARY
☐ FOR BIDDING
☐ FOR CONSTRUCTION
PROJECT: **1046**
DATE: **AUG 14, 2009**
SCALE: **1/4" = 1'-0"**
DRAWN: **DAV**
CHECKED: **DAV**
CADD FILE: **PROJECT2009**

DRAWING NO.
A1.2