





550 American Ave, King of Prussia, PA 19406
 Contact: Mr. Dave McManus - (610) 337-3994

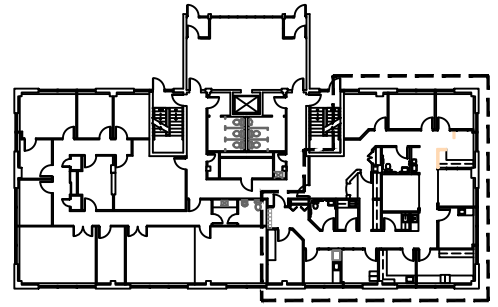

BUILDING KEY PLAN
SCALE: N.T.S.

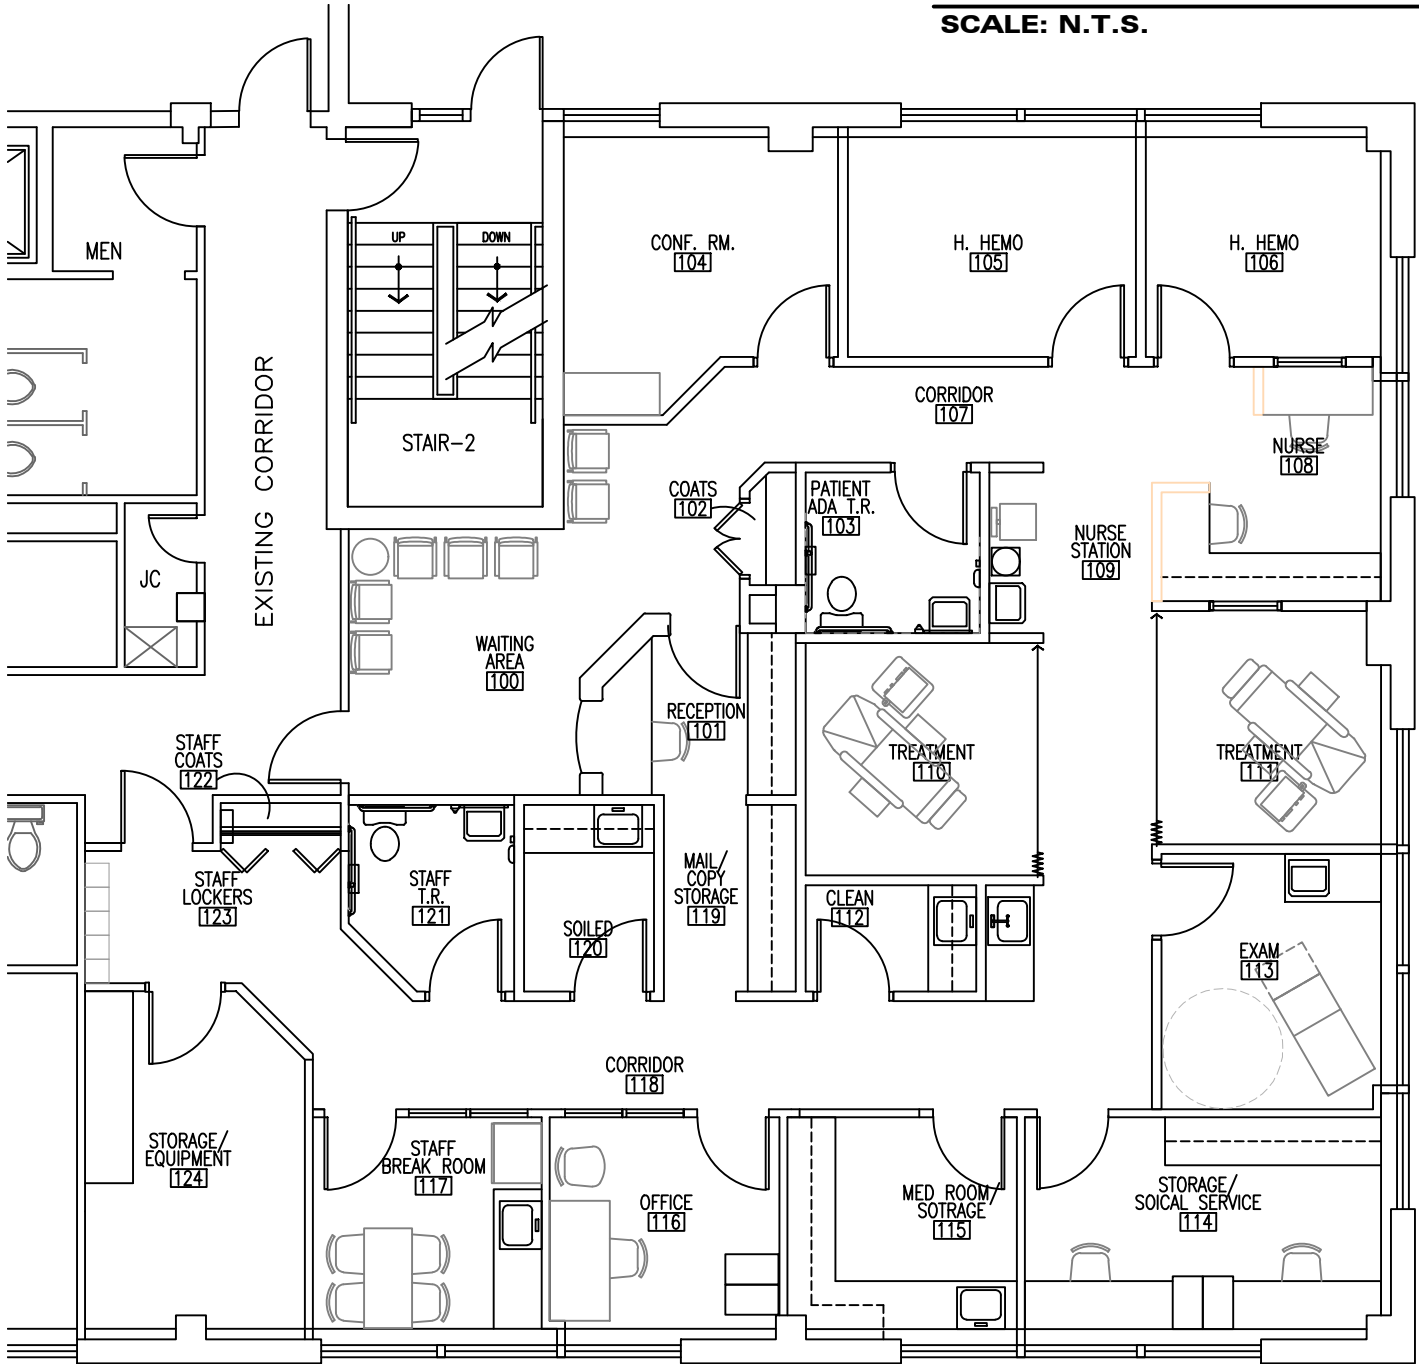

EXISTING CONDITIONS - SUITE 103 - FIRST FLOOR
SCALE: 1/8" = 1'-0"

WESTOVER COMPANIES
 940 HAVERFORD ROAD
 BRYN MAWR, PENNSYLVANIA 19010

RHJ ASSOCIATES, PC
 ARCHITECTS · PLANNERS · DESIGNERS

KING OF PRUSSIA, PA 610.337.4555 MOUNT LAUREL, NJ 856.252.0040 PHILADELPHIA, PA 215.279.5845 WILMINGTON, DE 302.482.2269

www.rhjassoc.com

EX-1 3/2/2023
 PROJECT NO. 2023-